
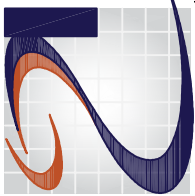


# COMPLETED REPAIRS MAP APPLEWOOD SANITATION DISTRICT

- 2017 SANITARY SEWER COMPLETED LINE REPAIRS**
1. 271 L.F. OF SEWER MAIN SLIP LINED.
  2. 245 L.F. OF SEWER MAIN SLIP LINED.
  3. 191 L.F. OF SEWER MAIN SLIP LINED.
  4. 321 L.F. OF SEWER MAIN SLIP LINED AND EXCAVATED.
  5. 229 L.F. OF SEWER MAIN SLIP LINED.
  6. 390 L.F. OF SEWER MAIN SLIP LINED.
  7. 389 L.F. OF SEWER MAIN SLIP LINED.
  8. 244 L.F. OF SEWER MAIN SLIP LINED.
  9. 180 L.F. OF SEWER MAIN SLIP LINED.
  10. 303 L.F. OF SEWER MAIN SLIP LINED AND EXCAVATED.
  11. 249 L.F. OF SEWER MAIN SLIP LINED.
  12. 201 L.F. OF SEWER MAIN EXCAVATED.
  13. 386 L.F. OF SEWER MAIN SLIP LINED.
  14. 148 L.F. OF SEWER MAIN SLIP LINED.
  15. INSTALLATION OF NEW MANHOLE.
  16. 182 L.F. OF SEWER MAIN SLIP LINED.
  17. 338 L.F. OF SEWER MAIN SLIP LINED.
  18. 376 L.F. OF SEWER MAIN SLIP LINED.
  19. 113 L.F. OF SEWER MAIN EXCAVATED.
  20. 263 L.F. OF SEWER MAIN SLIP LINED.

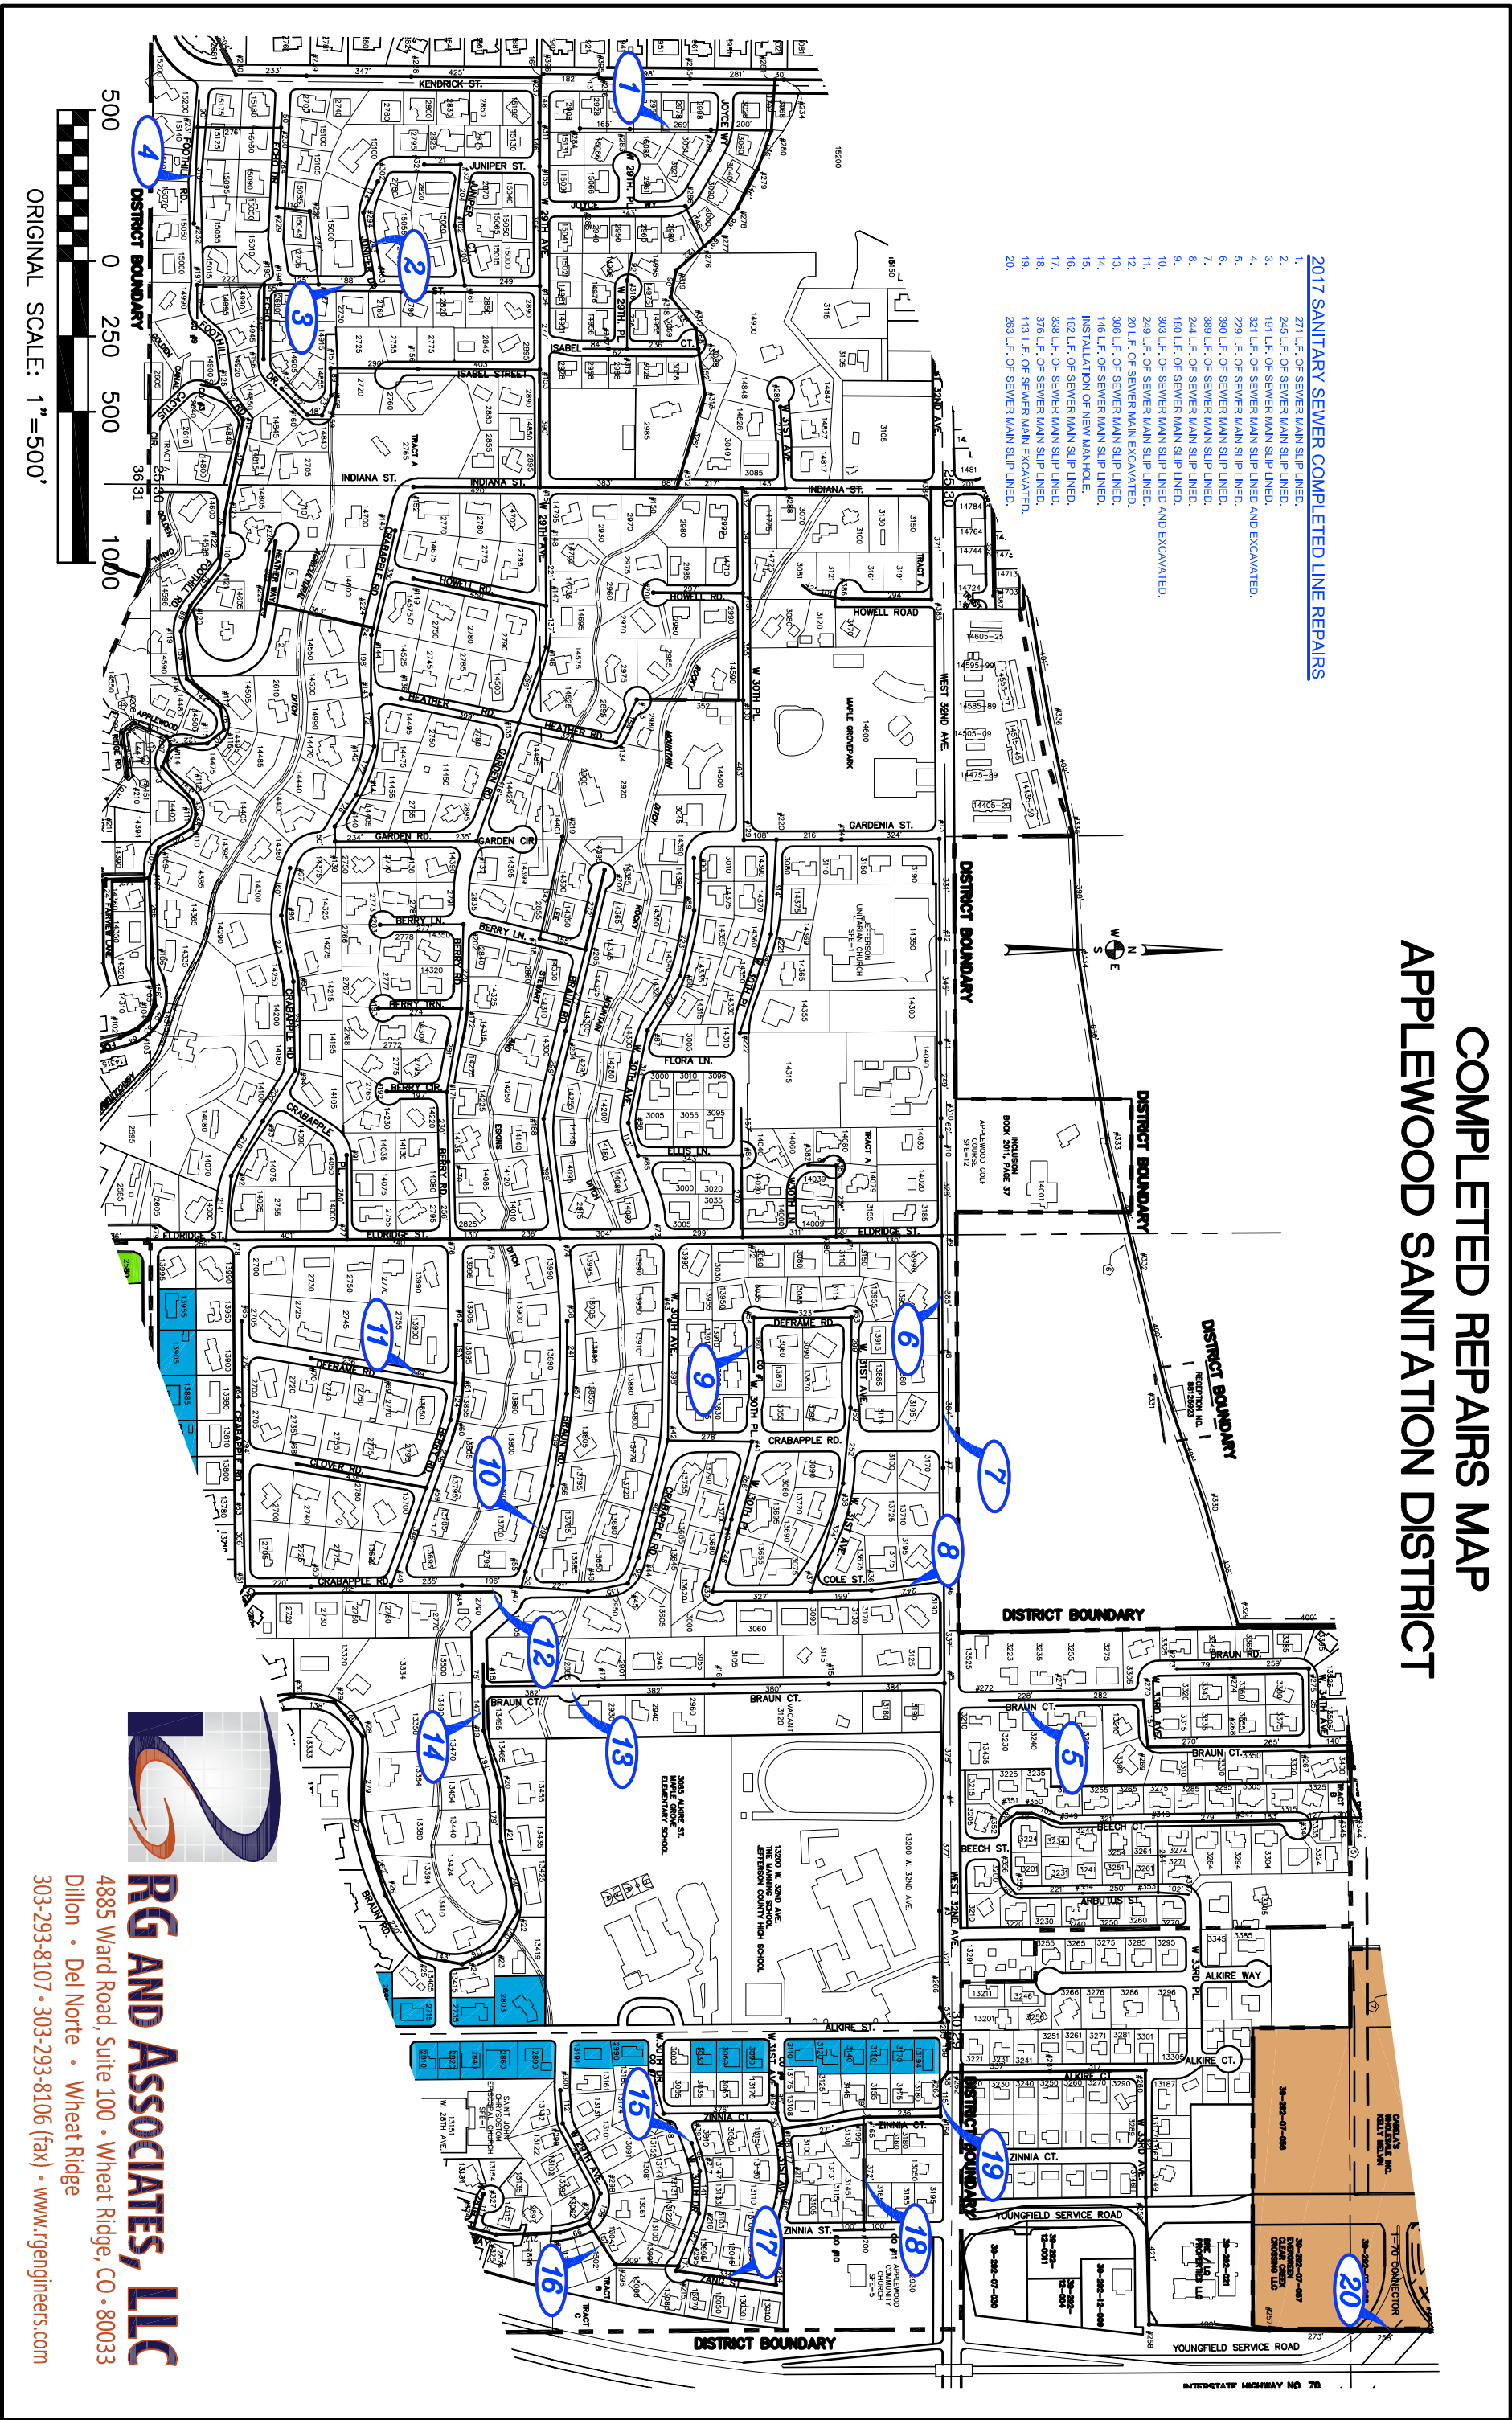

**RG AND ASSOCIATES, LLC**

4885 Ward Road, Suite 100 • Wheat Ridge, CO • 80033

Dillon • Del Norte • Wheat Ridge

303-293-8107 • 303-293-8106 (fax) • www.rgenineers.com

ORIGINAL SCALE: 1"=500'