
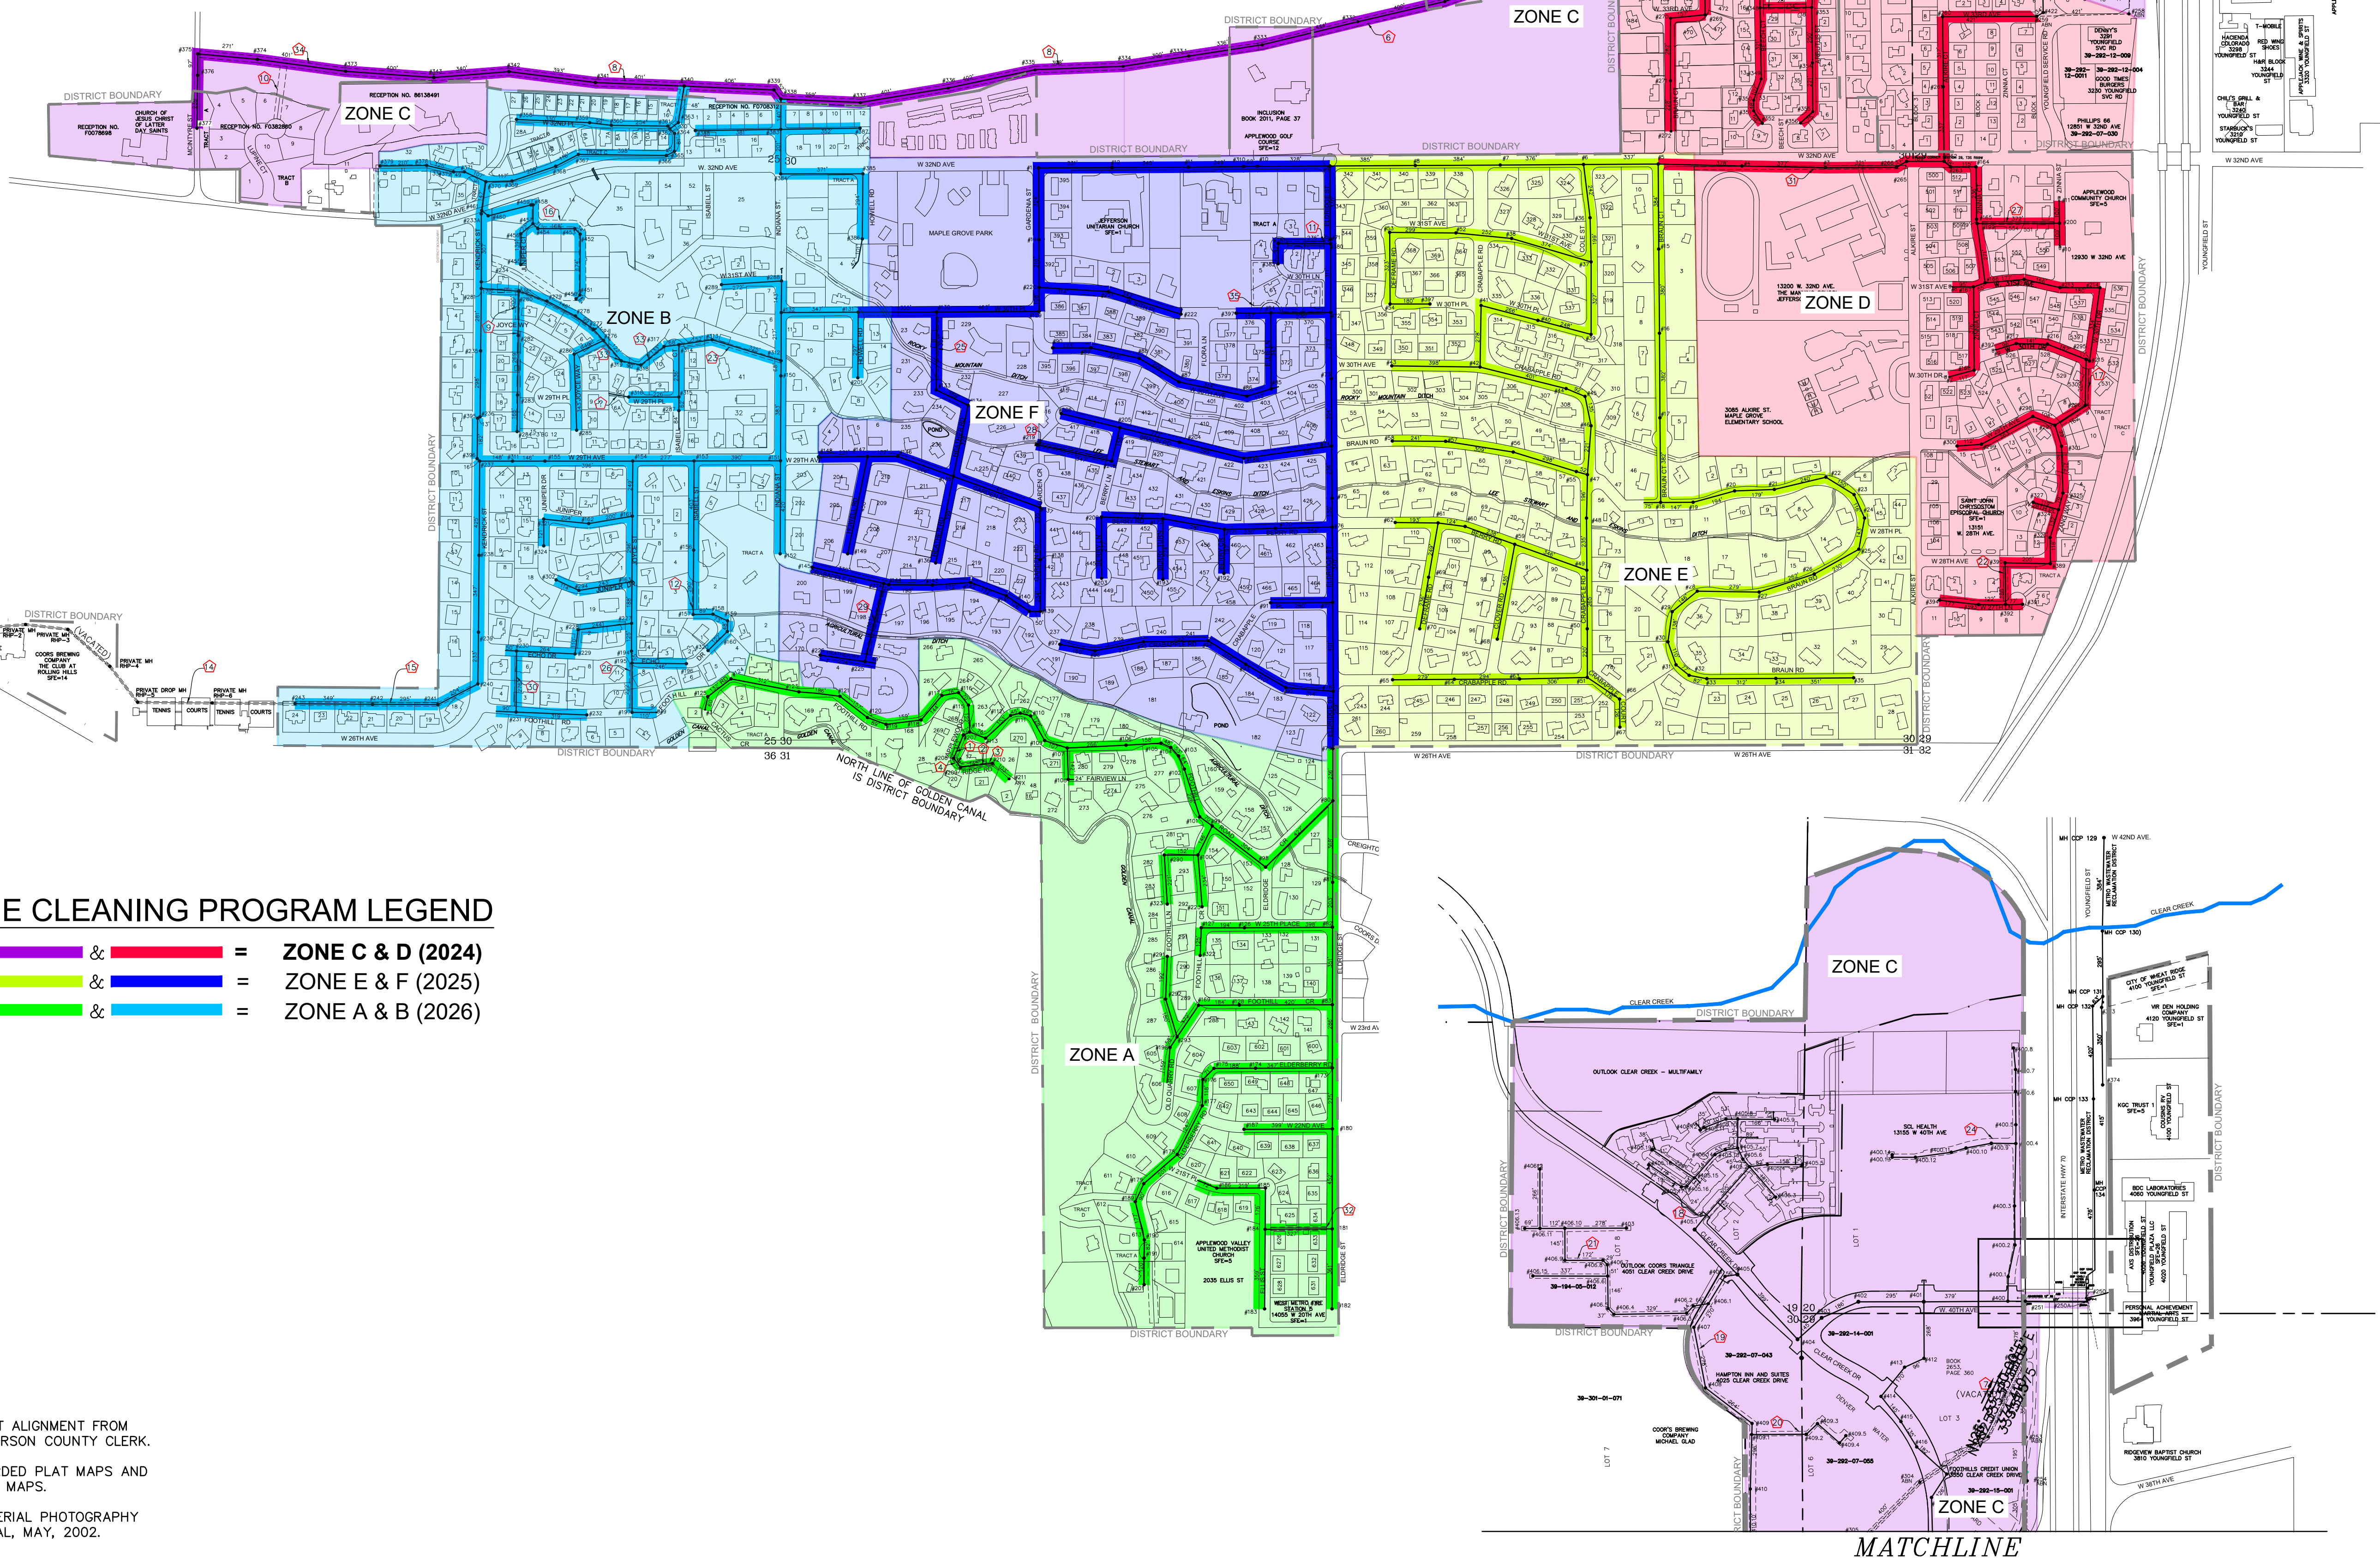


2024 OVERALL LINE CLEANING ZONE MAP APPLEWOOD SANITATION DISTRICT JEFFERSON COUNTY, COLORADO

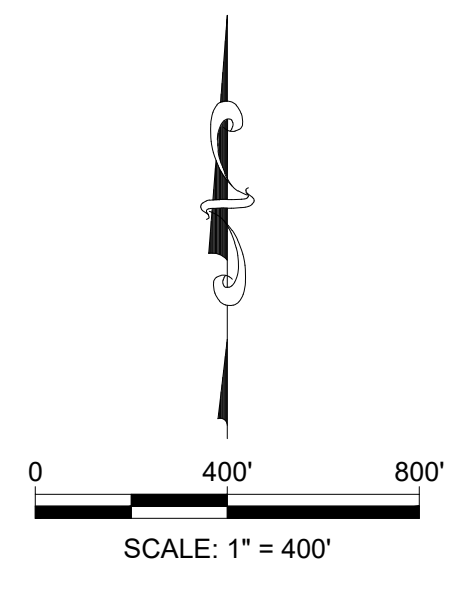

LINE CLEANING PROGRAM LEGEND

	&		=	ZONE C & D (2024)
	&		=	ZONE E & F (2025)
	&		=	ZONE A & B (2026)

SOURCE REFERENCE

DISTRICT BOUNDARY AND STREET ALIGNMENT FROM PLAT MAPS RECORDED AT JEFFERSON COUNTY CLERK.

PROPERTY DIVISION FROM RECORDED PLAT MAPS AND JEFFERSON COUNTY ASSESSOR'S MAPS.

PLANIMETRIC FEATURES FROM AERIAL PHOTOGRAPHY PERFORMED BY COLORADO AERIAL, MAY, 2002.

48 HOURS BEFORE YOU DIG CALL UTILITY NOTIFICATION CENTER OF COLORADO (UNCC)

811

CALL ELECTRIC, WATER, GAS, CITY AND PANDHANDLE EASTERN PIPELINE LOCATIONS

SCALE VERIFICATION
BAR IS ONE INCH ON ORIGINAL DRAWING
IF NOT ONE INCH ON THIS SHEET SCALE ACCORDINGLY

NO.	DESCRIPTION	REVISIONS	DATE	BY

RG AND ASSOCIATES, LLC
4885 Ward Road, Suite 100 • Wheat Ridge, CO • 80033
303-393-8107 • 303-393-8106 (fax) • www.rgengineers.com

APPLEWOOD SANITARY MAINTENANCE
description

2024 OVERALL LINE CLEANING ZONE MAP
prepared for
APPLEWOOD SANITATION DISTRICT

DRAWN BY:	DESIGNED BY:
AMA	KAK
JOB NUMBER:	1042.0001
DATE:	12/05/2023
SCALE:	1"=400'
DRAWING DESCRIPTION:	LINE CLEANING
SHEET NO.:	1 of 1

S: 11042 - APPLEWOOD SANITATION DISTRICT.DWG\2024\2024 OVERALL LINE CLEANING ZONE MAP.DWG