
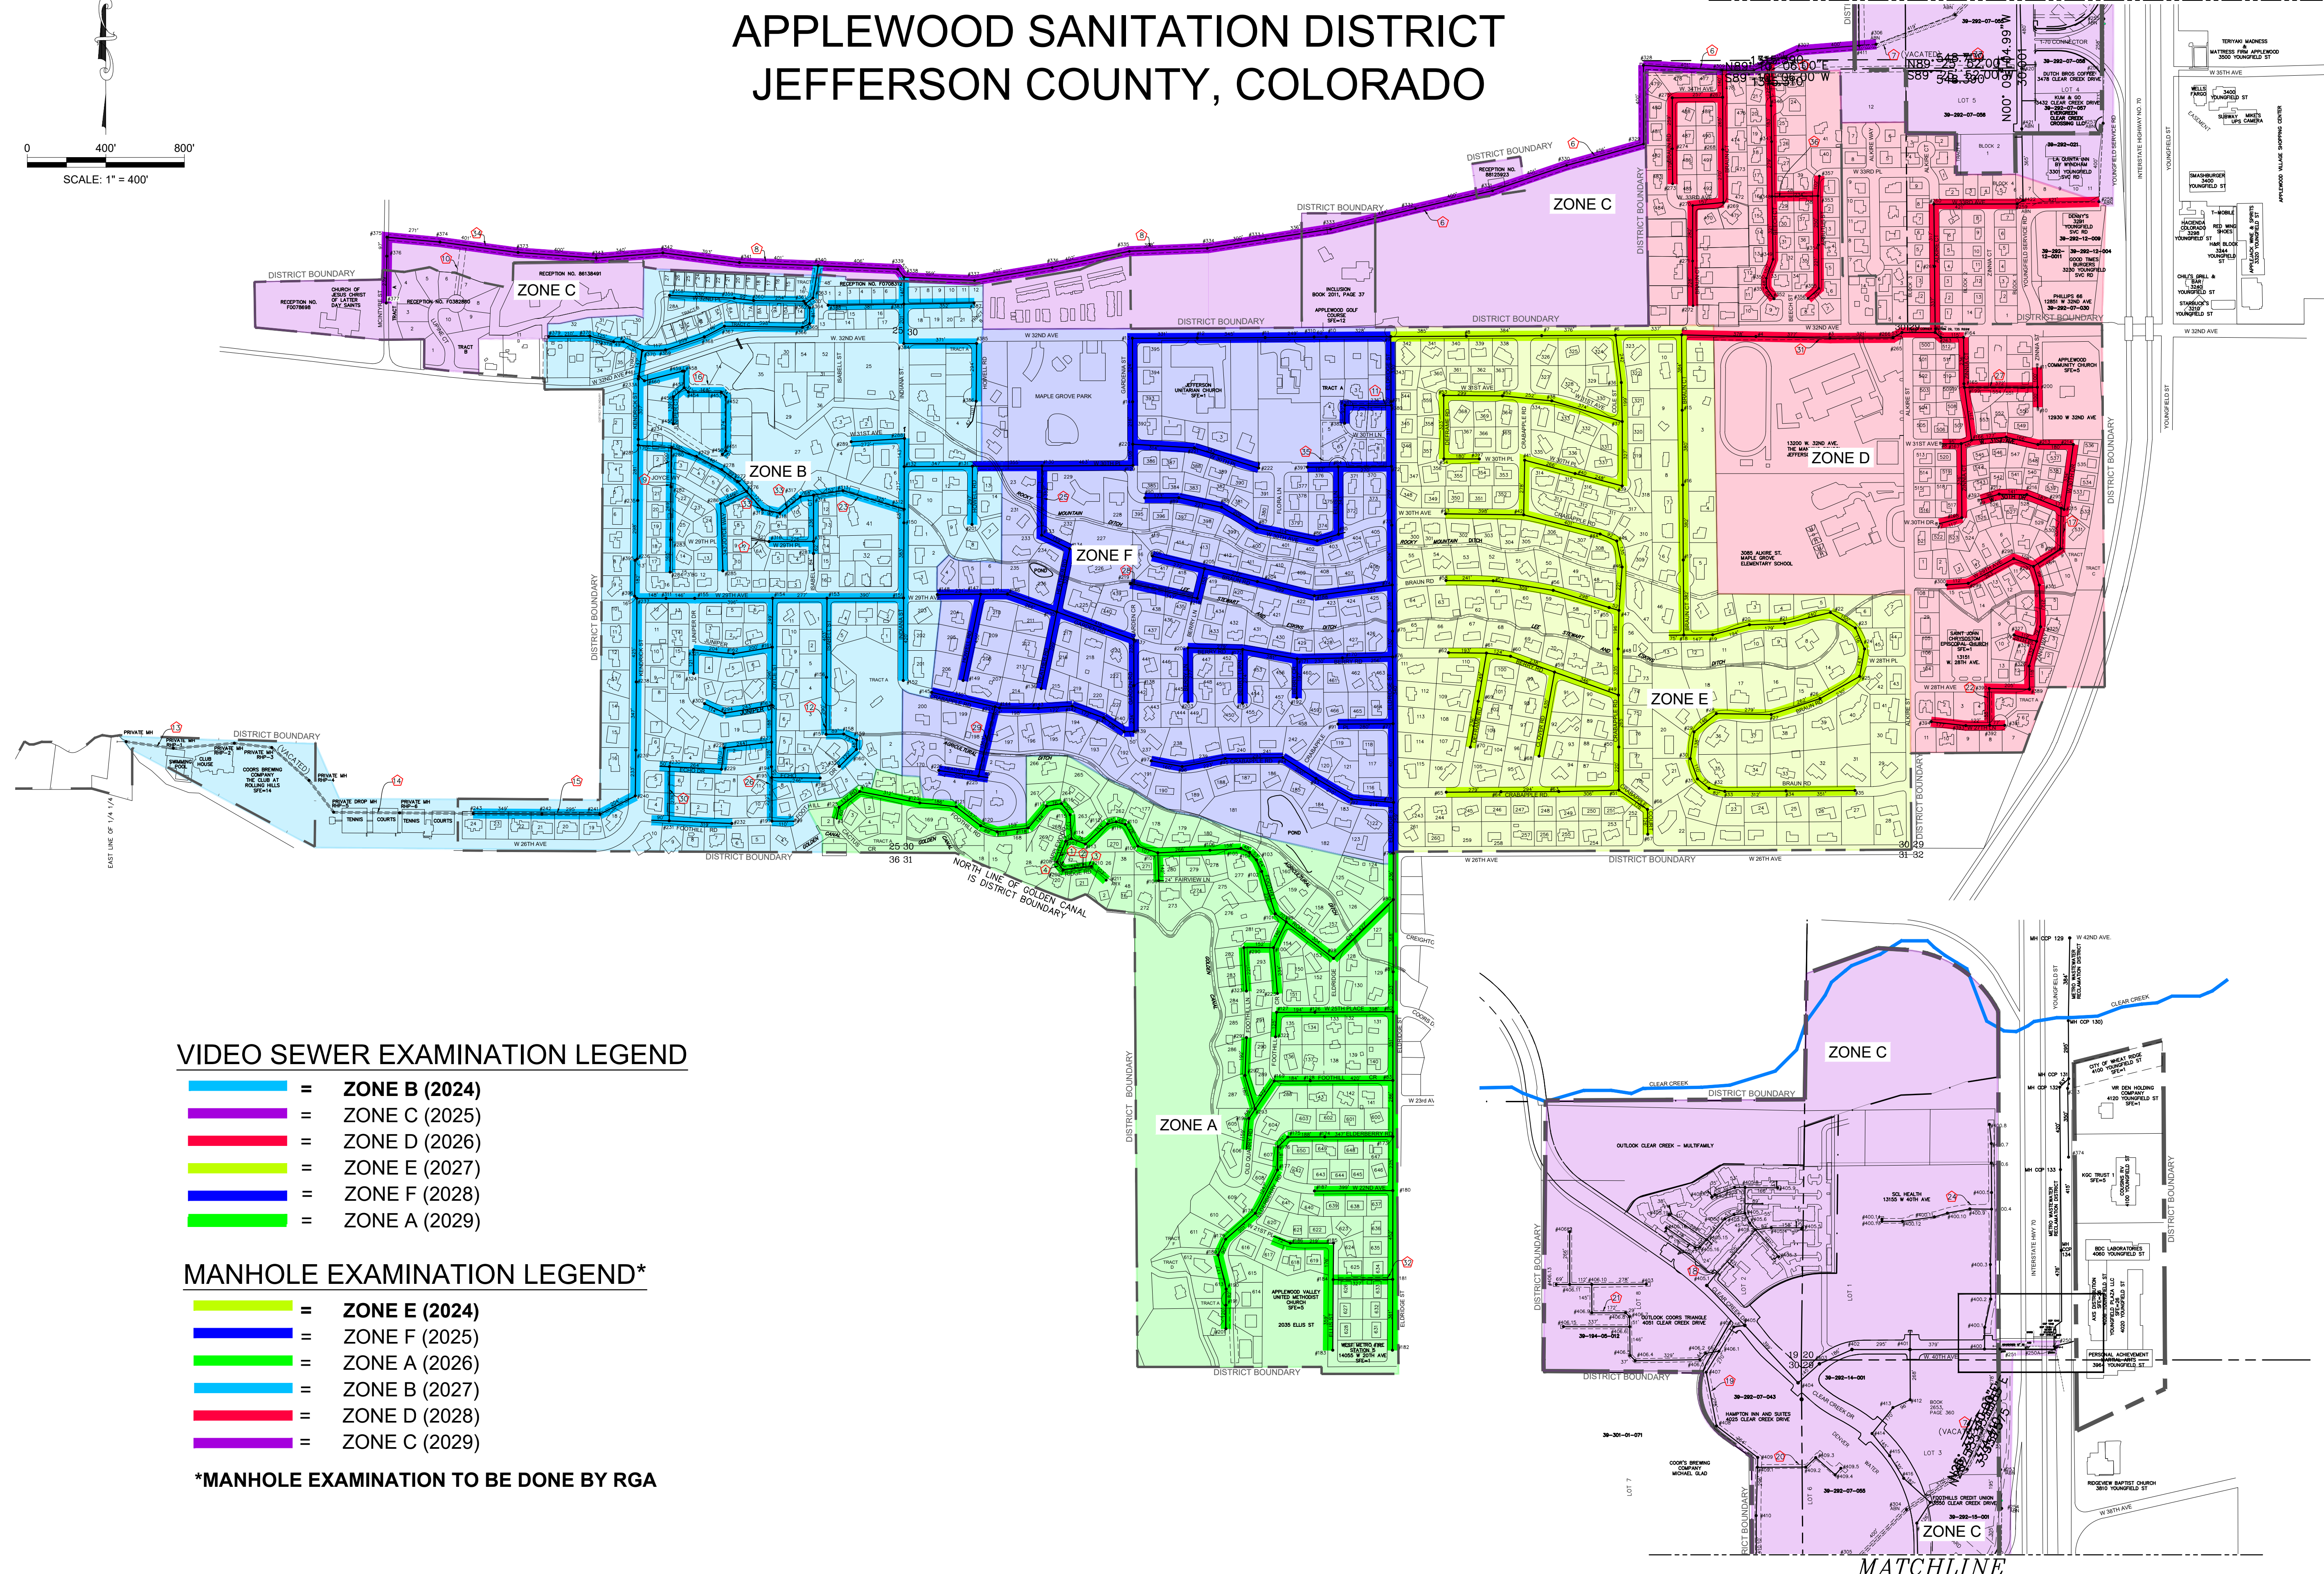


# 2024 VIDEO AND MANHOLE ZONE MAP APPLEWOOD SANITATION DISTRICT JEFFERSON COUNTY, COLORADO

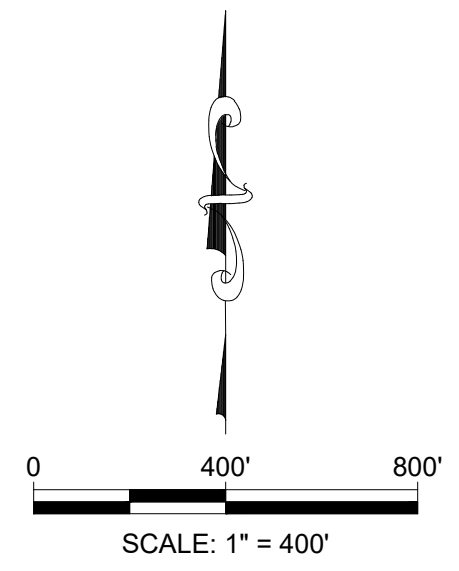

## VIDEO SEWER EXAMINATION LEGEND

- █ = ZONE B (2024)
- █ = ZONE C (2025)
- █ = ZONE D (2026)
- █ = ZONE E (2027)
- █ = ZONE F (2028)
- █ = ZONE A (2029)

## MANHOLE EXAMINATION LEGEND\*

- █ = ZONE E (2024)
- █ = ZONE F (2025)
- █ = ZONE A (2026)
- █ = ZONE B (2027)
- █ = ZONE D (2028)
- █ = ZONE C (2029)

\*MANHOLE EXAMINATION TO BE DONE BY RGA

MATCHLINE

MATCHLINE

48 HOURS BEFORE YOUR DIG CALL UTILITY NOTIFICATION CENTER OF COLORADO (UNCC)

**811**

CALL ELECTRIC, WATER, GAS, CITY AND PANDHANDLE EASTERN PIPELINE LOCATIONS

SCALE VERIFICATION  
BAR IS ONE INCH ON ORIGINAL DRAWING  
IF NOT ONE INCH ON THIS SHEET SCALE ACCORDINGLY

NO.	DESCRIPTION	REVISIONS	DATE	BY

**RG AND ASSOCIATES, LLC**  
4885 Ward Road, Suite 100 • Wheat Ridge, CO • 80033  
303-293-8107 • 303-293-8106 (fax) • www.rgengineers.com

APPLEWOOD SANITARY MAINTENANCE  
description  
**2024 VIDEO AND MANHOLE ZONE MAP**  
prepared for  
**APPLEWOOD SANITATION DISTRICT**

DRAWN BY: AMA  
DESIGNED BY: KAK  
JOB NUMBER: 1042.0001  
DATE: 12/05/23  
SCALE: 1"=400'  
DRAWING DESCRIPTION: VIDEO & MANHOLE  
SHEET NO: 1 of 1

S: 1042 - APPLEWOOD SANITATION DISTRICT.DWG\2024\2024 VIDEO AND MANHOLE ZONE MAP.DWG