


# APPLEWOOD SANITATION DISTRICT BOUNDARY MAP

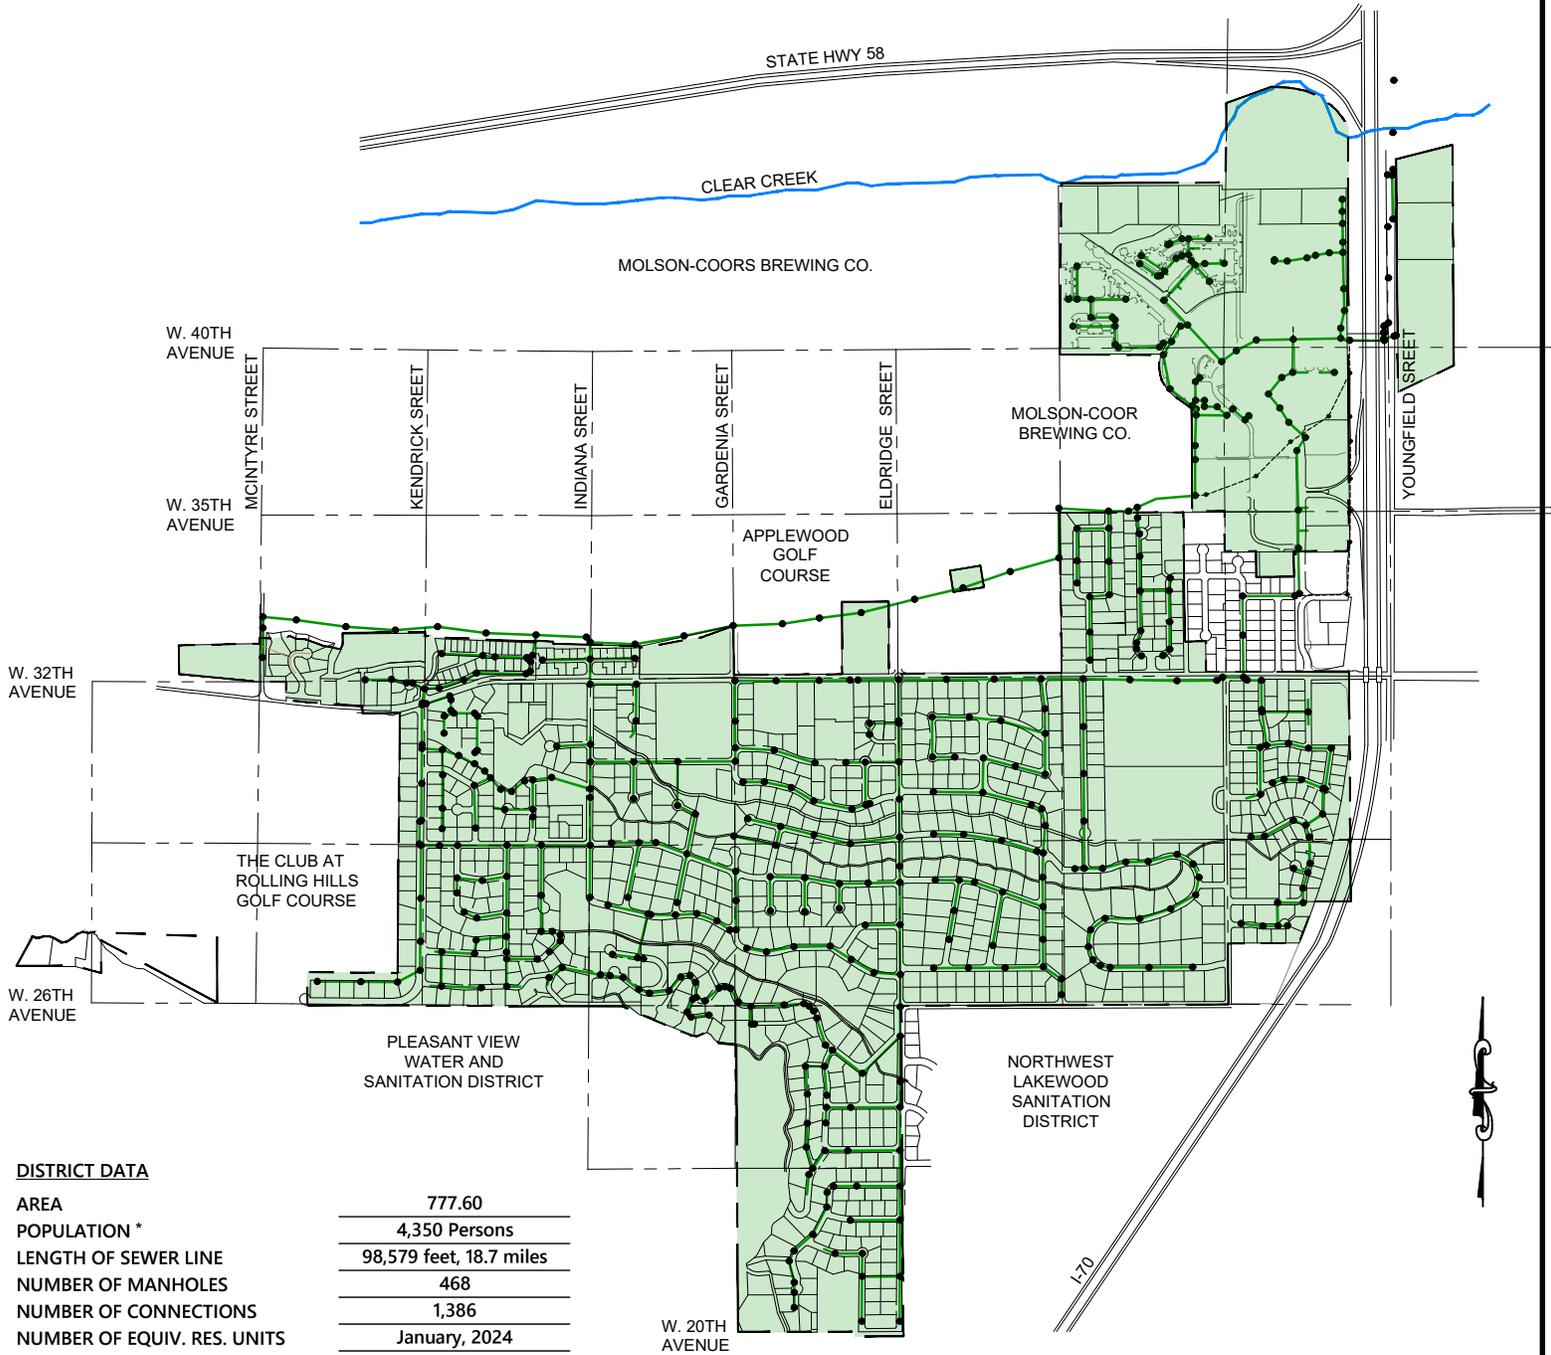

**DISTRICT DATA**

AREA	777.60
POPULATION *	4,350 Persons
LENGTH OF SEWER LINE	98,579 feet, 18.7 miles
NUMBER OF MANHOLES	468
NUMBER OF CONNECTIONS	1,386
NUMBER OF EQUIV. RES. UNITS	January, 2024

**THE DISTRICT INCLUDES:**

SECTIONS:	20, 29, 30, 31
TOWNSHIP/RANGE:	T3S, R69W
SECTION:	25
TOWNSHIP/RANGE:	T3W, R70W

\*POPULATION BASED ON 2.5 RESIDENTS PER ADDRESS

**LEGEND/NOTES**

- DISTRICT BOUNDARY
- DISTRICT MAINS
- GRID

CLIENT:



**RG AND ASSOCIATES, LLC**  
 4885 Ward Road, Suite 100 • Wheat Ridge, CO • 80033  
 303-293-8107 • 303-293-8106 (fax) • www.rgengineers.com

JOB NUMBER:  
1042.0001

DATE:  
OCTOBER, 2025

SCALE:  
NTS